



SEC. 25, T. 25N, R. 3E, W.M.
 CITY OF SEATTLE

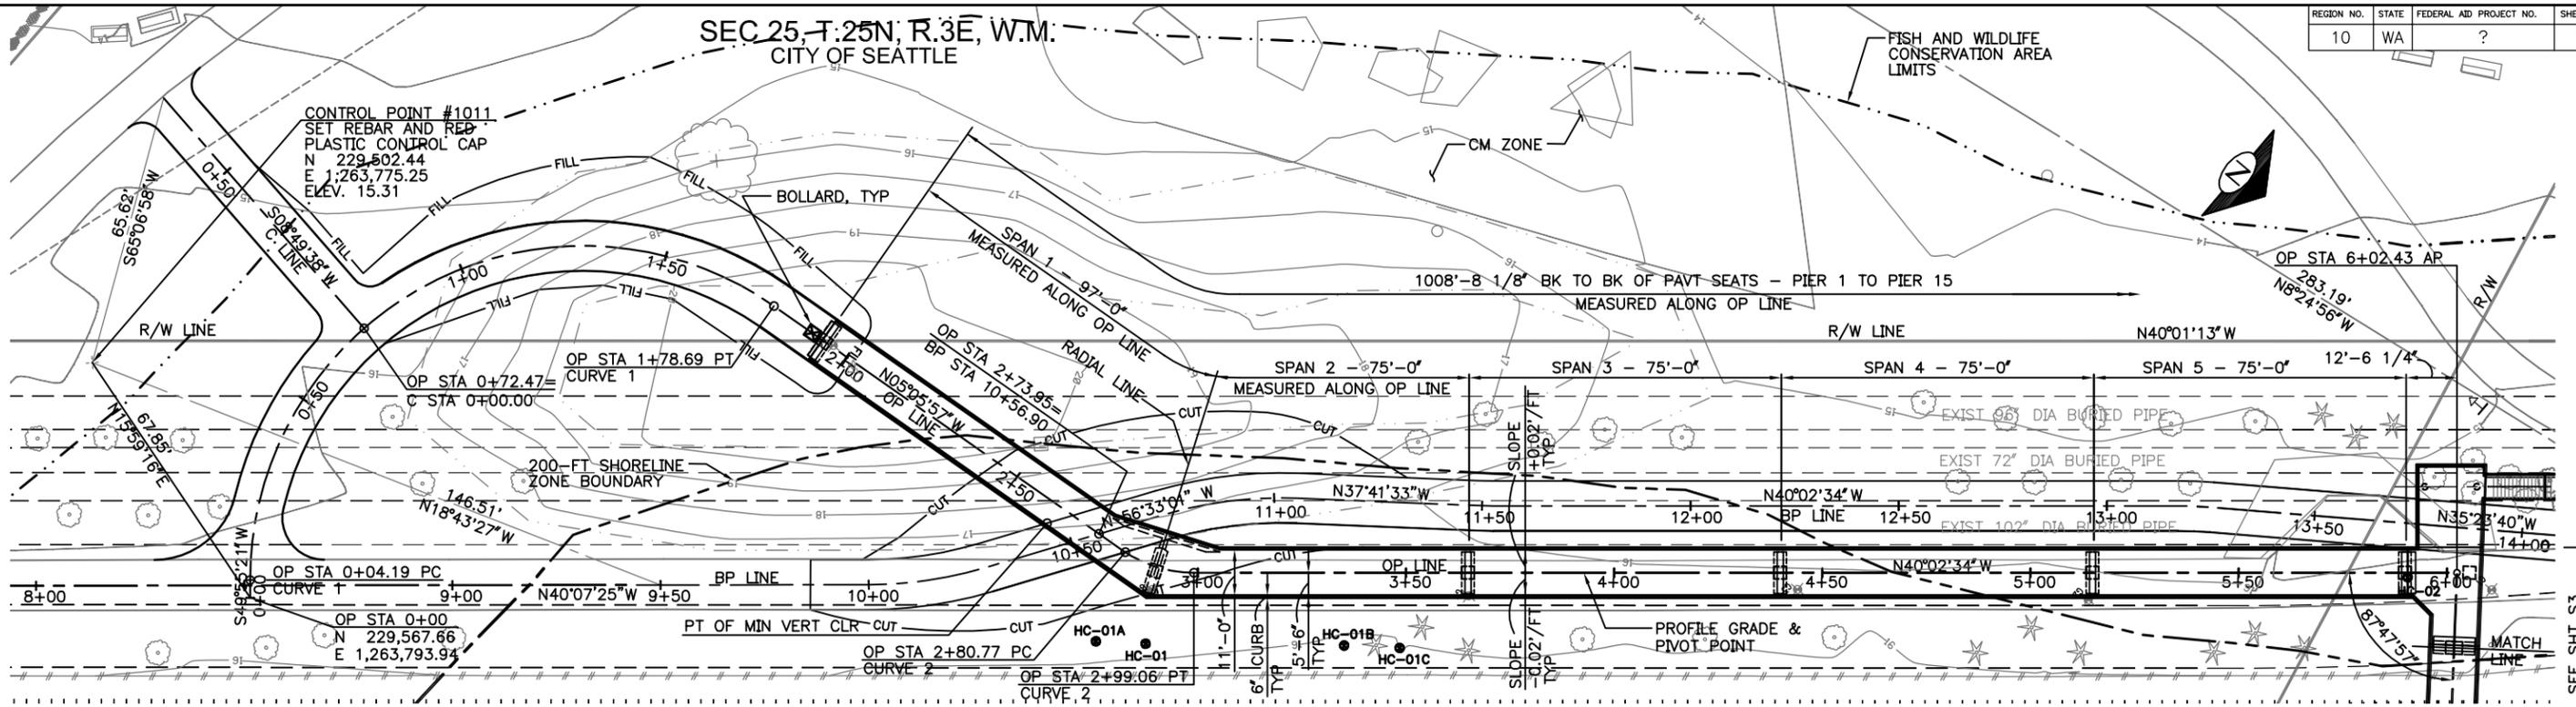


PLAN
 SCALE: 1" = 20'
 BEARING OF ALL PIERS ARE NORMAL OR RADIAL TO OP LINE.

HORIZONTAL CURVE DATA			
CURVE 1		CURVE 2	
Δ	124° 58' 43"	Δ	34° 56' 37"
R	80.00'	R	30.00'
L	174.50'	L	18.30'
T	153.61'	T	9.44'
PI STA	STA 1+57.80	PI STA	STA 2+90.21
PI COORD	N 229 466.07 E 1 263 673.20	PI COORD	N 229 730.14 E 1 263 649.63

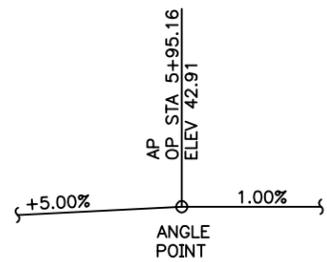

OP LINE PROFILE

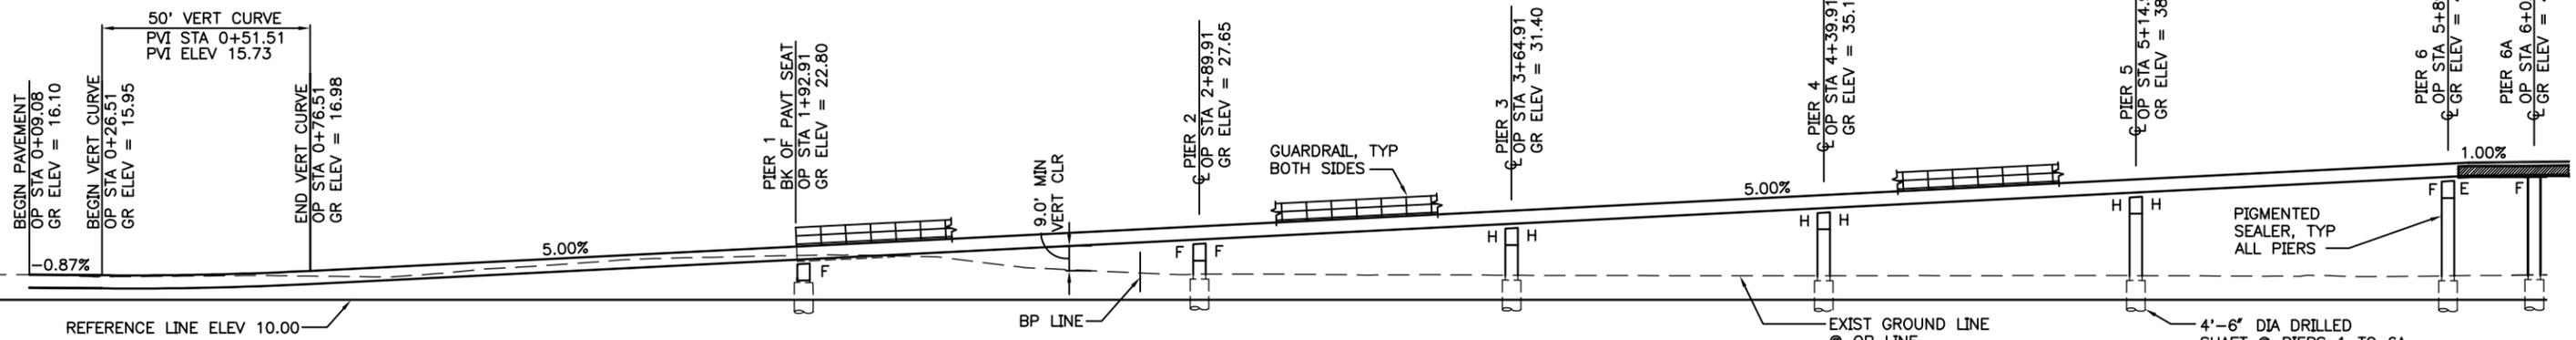

ELEVATION
 SCALE: 1" = 20'

NOTE:
 GRADE ELEVATIONS SHOWN ARE FINISH GRADES AT TOP OF DECK SLAB ON OP LINE AND ARE EQUAL TO PROFILE GRADE.



S2
 LAYOUT-1

VAULT SERIAL NO.	DATE	MARK	NATURE	REVISIONS
35277				

L:\2004\04115\Cad\TS3716A_S2_Layout 1.dwg
 Nov-24-10 4:46pm

ABKJ
 ANDERSEN • BJORNSTAD • KANE • JACOBS
 800 FIFTH AVENUE, SUITE 2500
 SEATTLE, WASHINGTON 98104
 TEL: 206.340.2255
 FAX: 206.340.2266

APPROVED FOR ADVERTISING
 NANCY LOCKE
 DEPARTMENT OF FINANCE & ADMINISTRATIVE SERVICES
 SEATTLE, WASHINGTON 20

DESIGNED GJM/SWJ/JJM 9/10	REVIEWED:
CHECKED JJM 9/10	DES. CONST. PROJ. MGR.
DRAWN KAM 9/10	RECEIVED
CHECKED JJM 9/10	REVISED AS BUILT

ALL WORK SHALL BE DONE IN ACCORDANCE WITH THE CITY OF SEATTLE STANDARD PLANS AND SPECIFICATIONS AND OTHER DOCUMENTS CALLED FOR IN SECTION 0-02.3 OF THE PROJECT MANUAL.



City of Seattle
Seattle Department of Transportation


ORDINANCE NO. APPROVED
 FUND:
 SCALE: AS NOTED INSPECTOR'S BOOK:

THOMAS STREET PEDESTRIAN OVERPASS


PC TS3716A
 R/W
 CO TS3716C
 VAULT PLAN NO. 774-643
 SHEET 53 OF 95

SEC 25, T.25N, R.3E, W.M.
CITY OF SEATTLE

HORIZONTAL CURVE DATA	
CURVE 3	
Δ	50° 50' 33"
R	30.00'
L	26.62'
T	14.26'
PI STA	STA 9+95.54
PI COORD	N 230 210.79 E 1 263 758.83

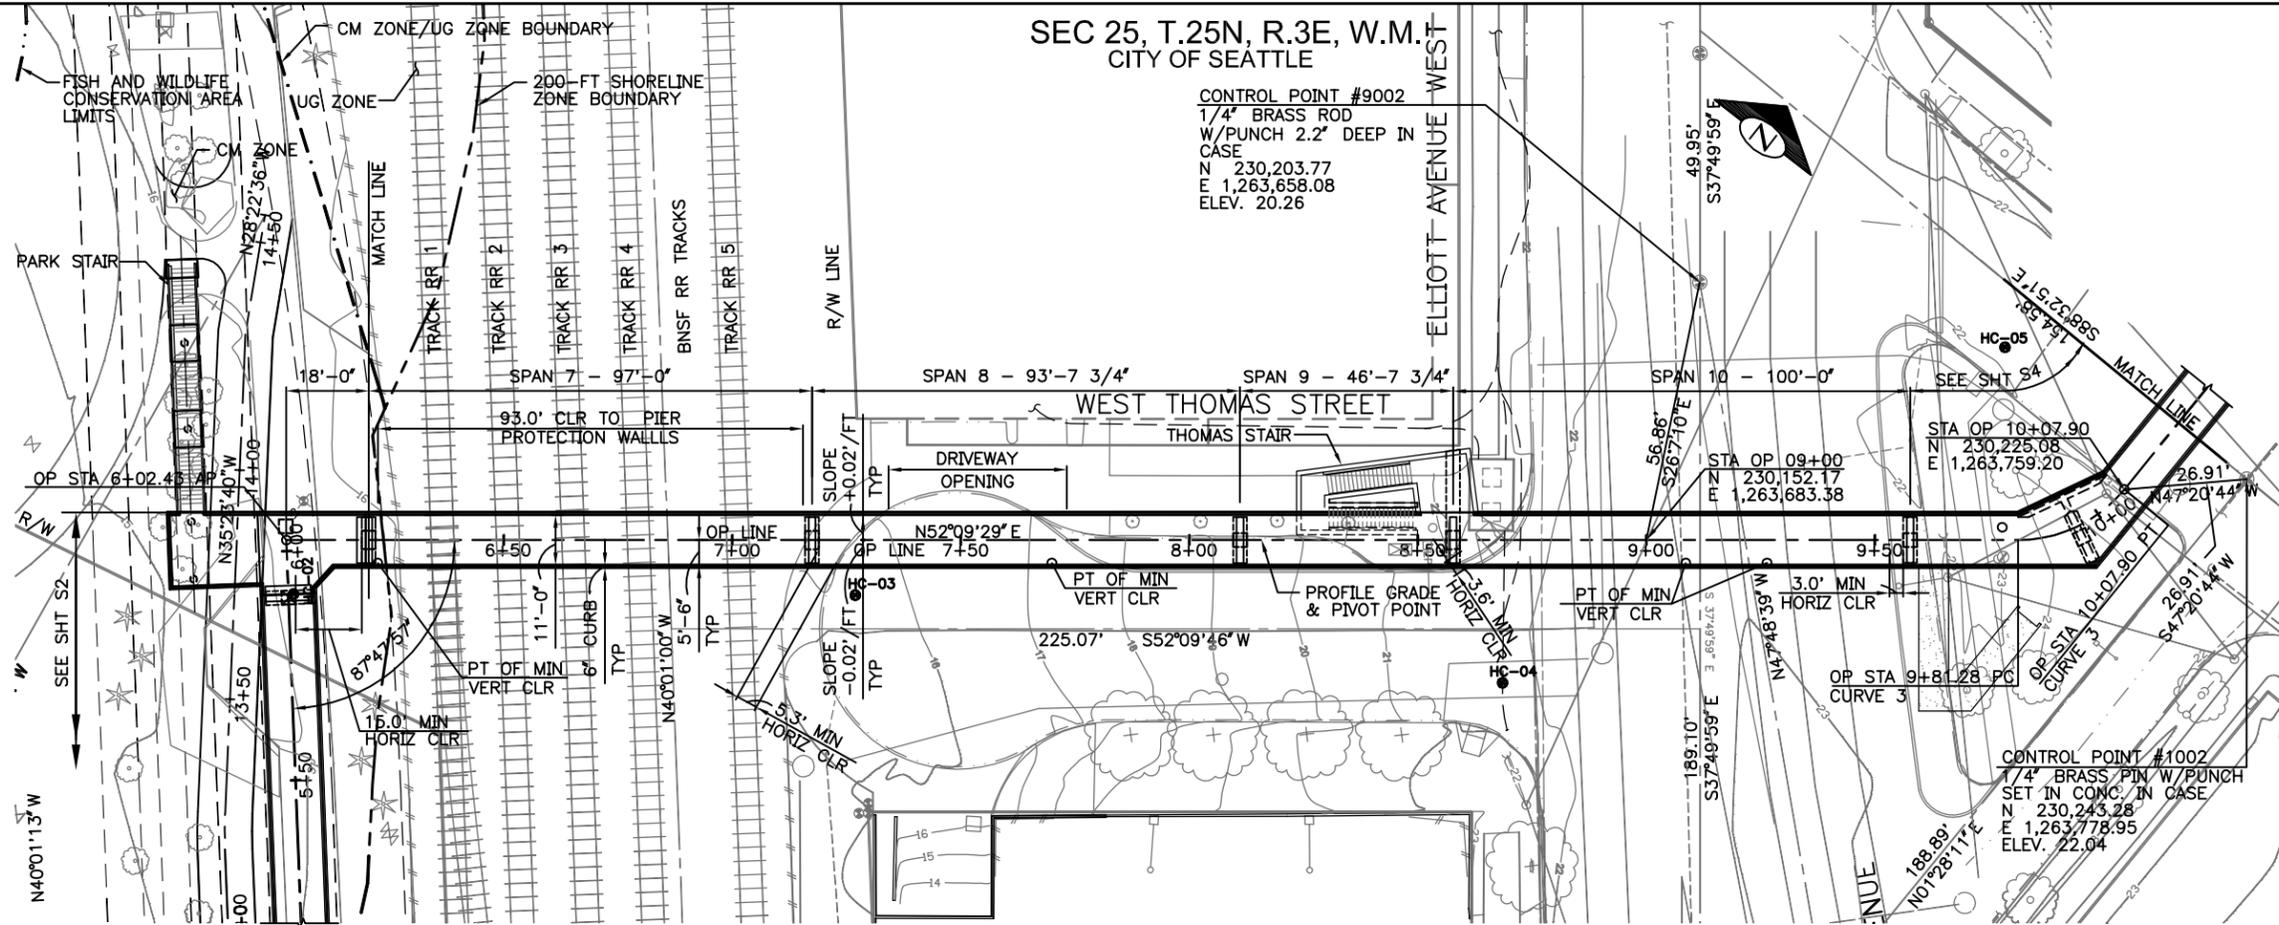

PLAN
SCALE: 1" = 20'
BEARING OF ALL PIERS ARE NORMAL OR RADIAL TO OP LINE.

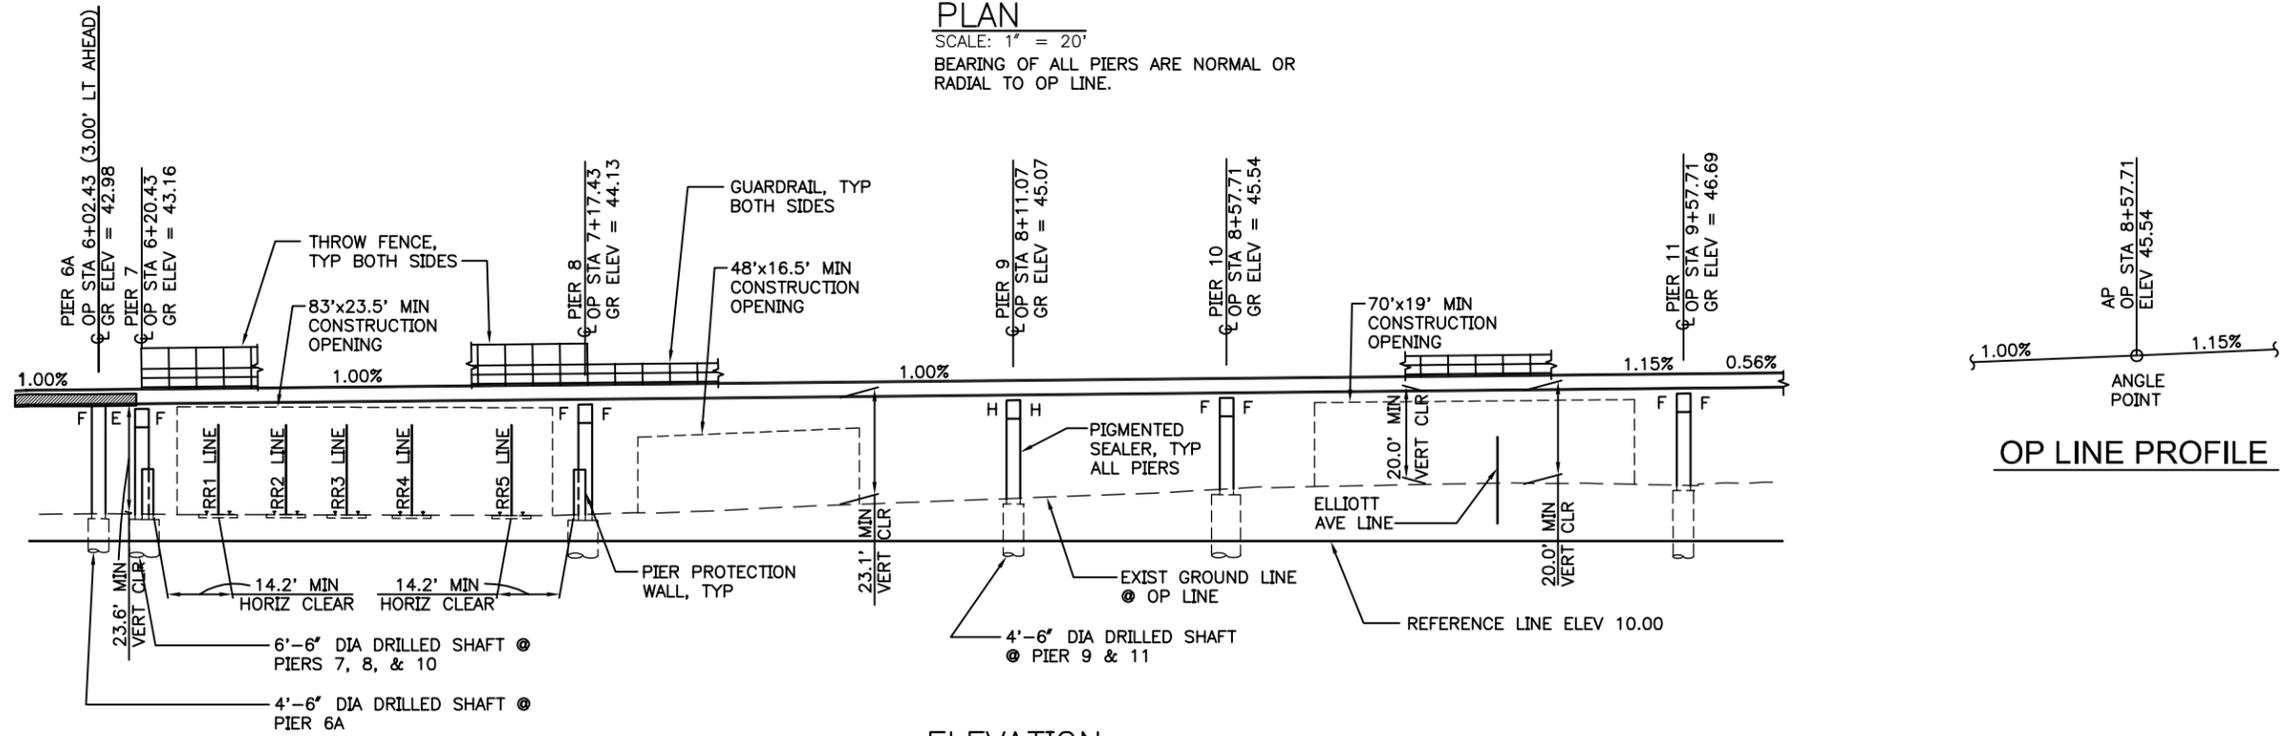


ELEVATION
SCALE: 1" = 20'

NOTE:
GRADE ELEVATIONS SHOWN ARE FINISH GRADES AT TOP OF DECK SLAB ON OP LINE AND ARE EQUAL TO PROFILE GRADE.



N.A.V.D.88 VERTICAL DATUM

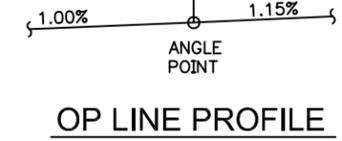

S3
LAYOUT-2

VAULT SERIAL NO.	DATE	MARK	NATURE	REVISIONS
35277				



IF THIS BAR DOES NOT MEASURE 1" THEN DRAWING IS NOT PLOTTED TO ORIGINAL SCALE.

APPROVED FOR ADVERTISING
NANCY LOCKE
DEPARTMENT OF FINANCE & ADMINISTRATIVE SERVICES
SEATTLE, WASHINGTON 20
BY: PURCHASING & CONTRACTING SERVICES DIRECTOR

NAME OR INITIALS AND DATE	INITIALS AND DATE
DESIGNED GJM/SWJ/JJM 9/10	REVIEWED:
CHECKED JJM 9/10	DES. CONST.
	SDOT PROJ. MGR.
DRAWN KAM 9/10	RECEIVED
CHECKED JJM 9/09	REVISED AS BUILT

ALL WORK SHALL BE DONE IN ACCORDANCE WITH THE CITY OF SEATTLE STANDARD PLANS AND SPECIFICATIONS AND OTHER DOCUMENTS CALLED FOR IN SECTION 0-22.5 OF THE PROJECT MANUAL.



City of Seattle
Seattle Department of Transportation
ORDINANCE NO. APPROVED
FUND:
SCALE: AS NOTED INSPECTOR'S BOOK:

THOMAS STREET PEDESTRIAN OVERPASS

PC TS3716A
R/W
CO TS3716C
VAULT PLAN NO. 774-643
SHEET 54 OF 95

