


CONCOURSE C

Item No: 7d_supp
Date of Meeting: February 22, 2011

NOTE:
ALL MARKING AND BARRICADE INSTALLATION
AND REMOVAL WILL BE COMPLETED BY THE
PORT OF SEATTLE.

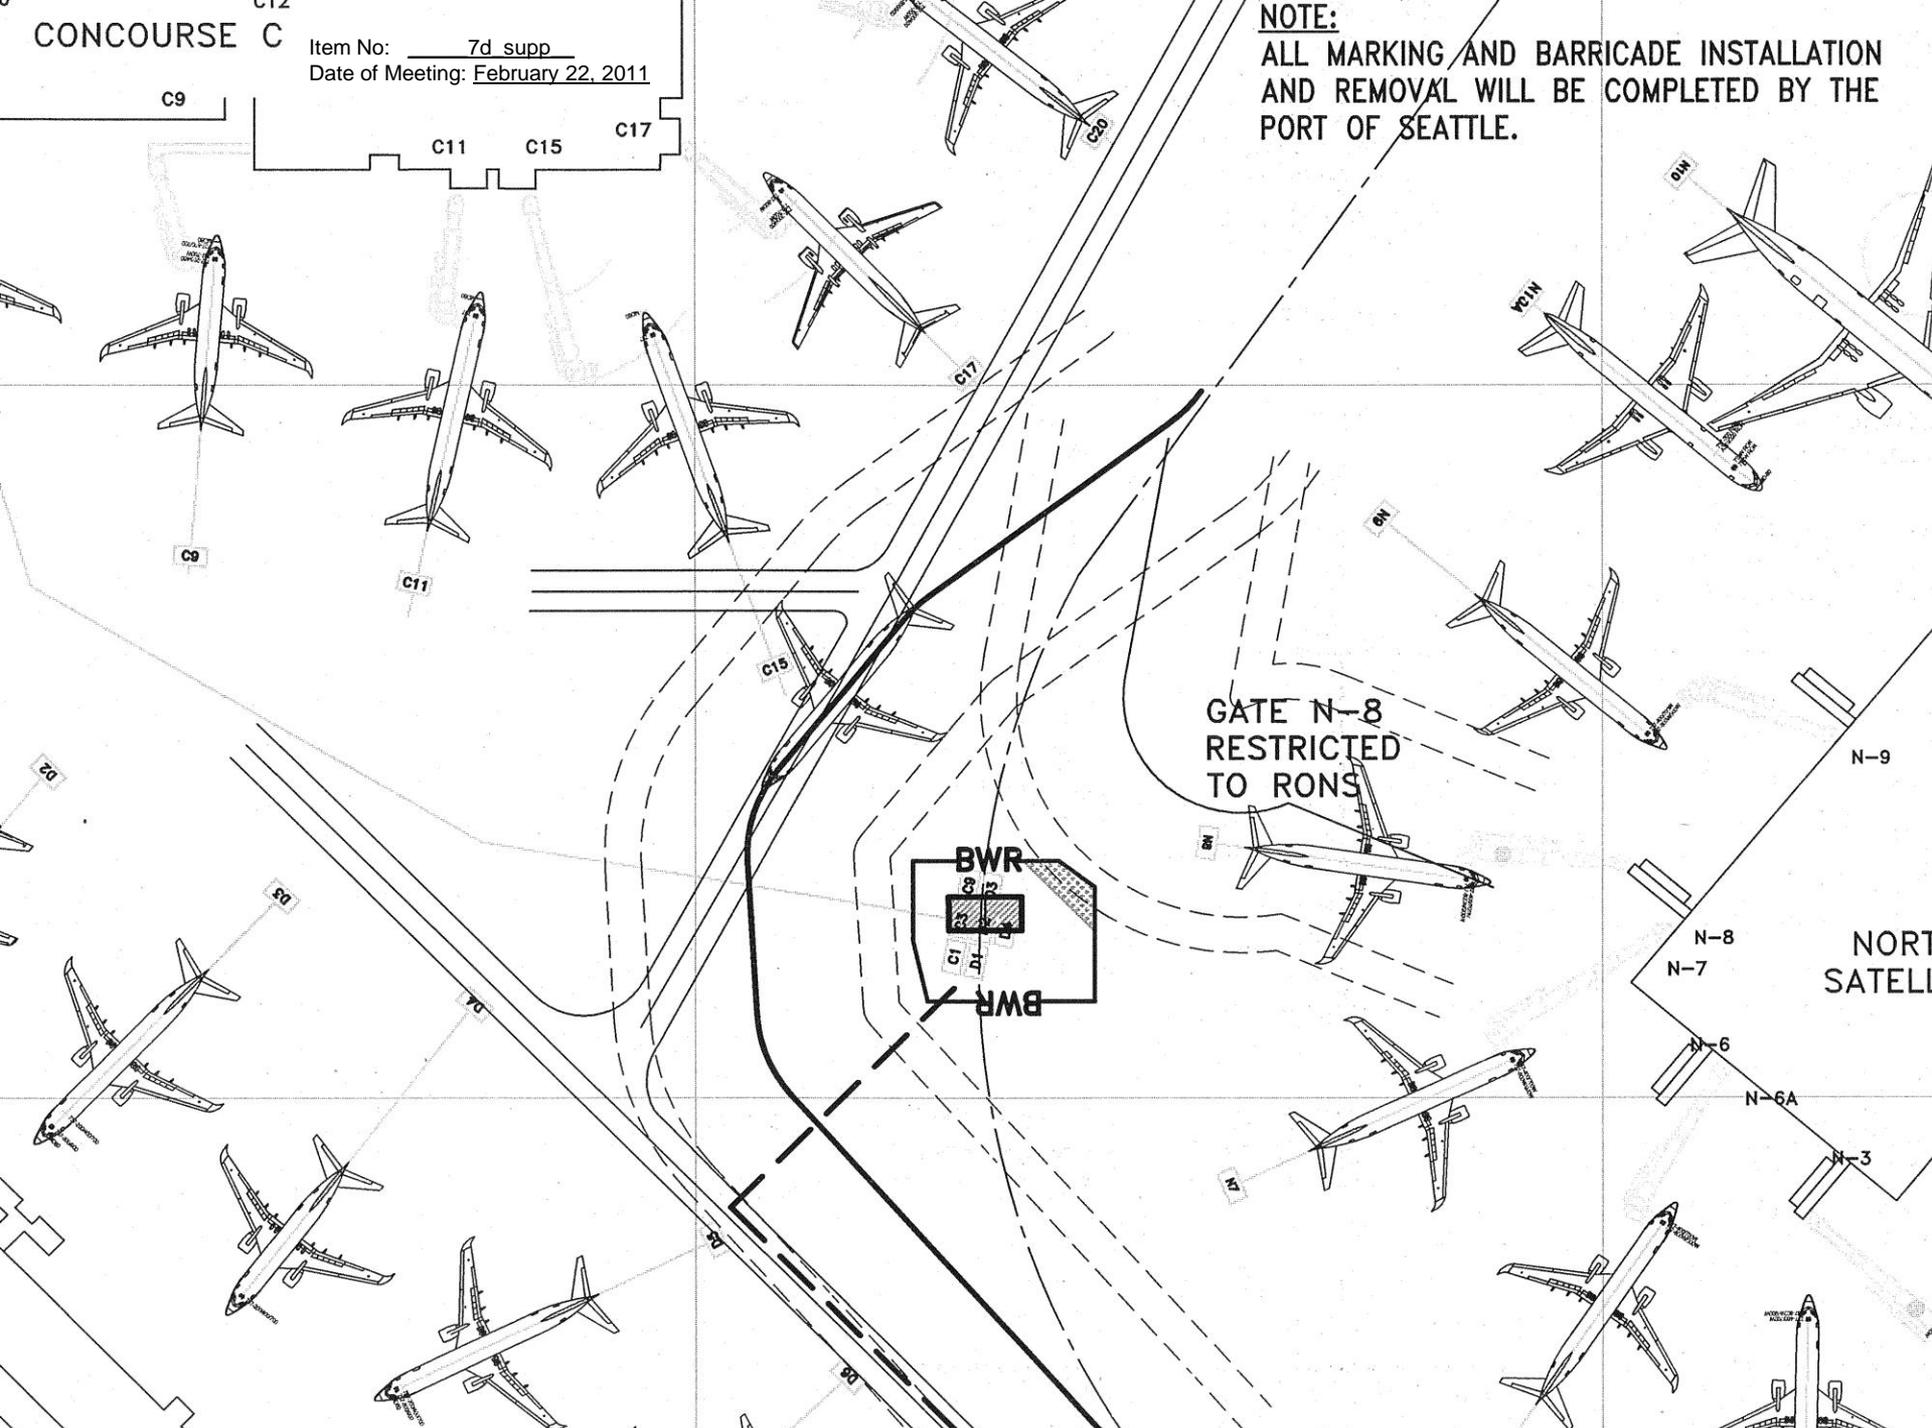

**GATE N-8
RESTRICTED
TO RONS**

BWR
C1
D1
BWR

**NORTH
SATELLITE**